



**STAIR DETAIL**

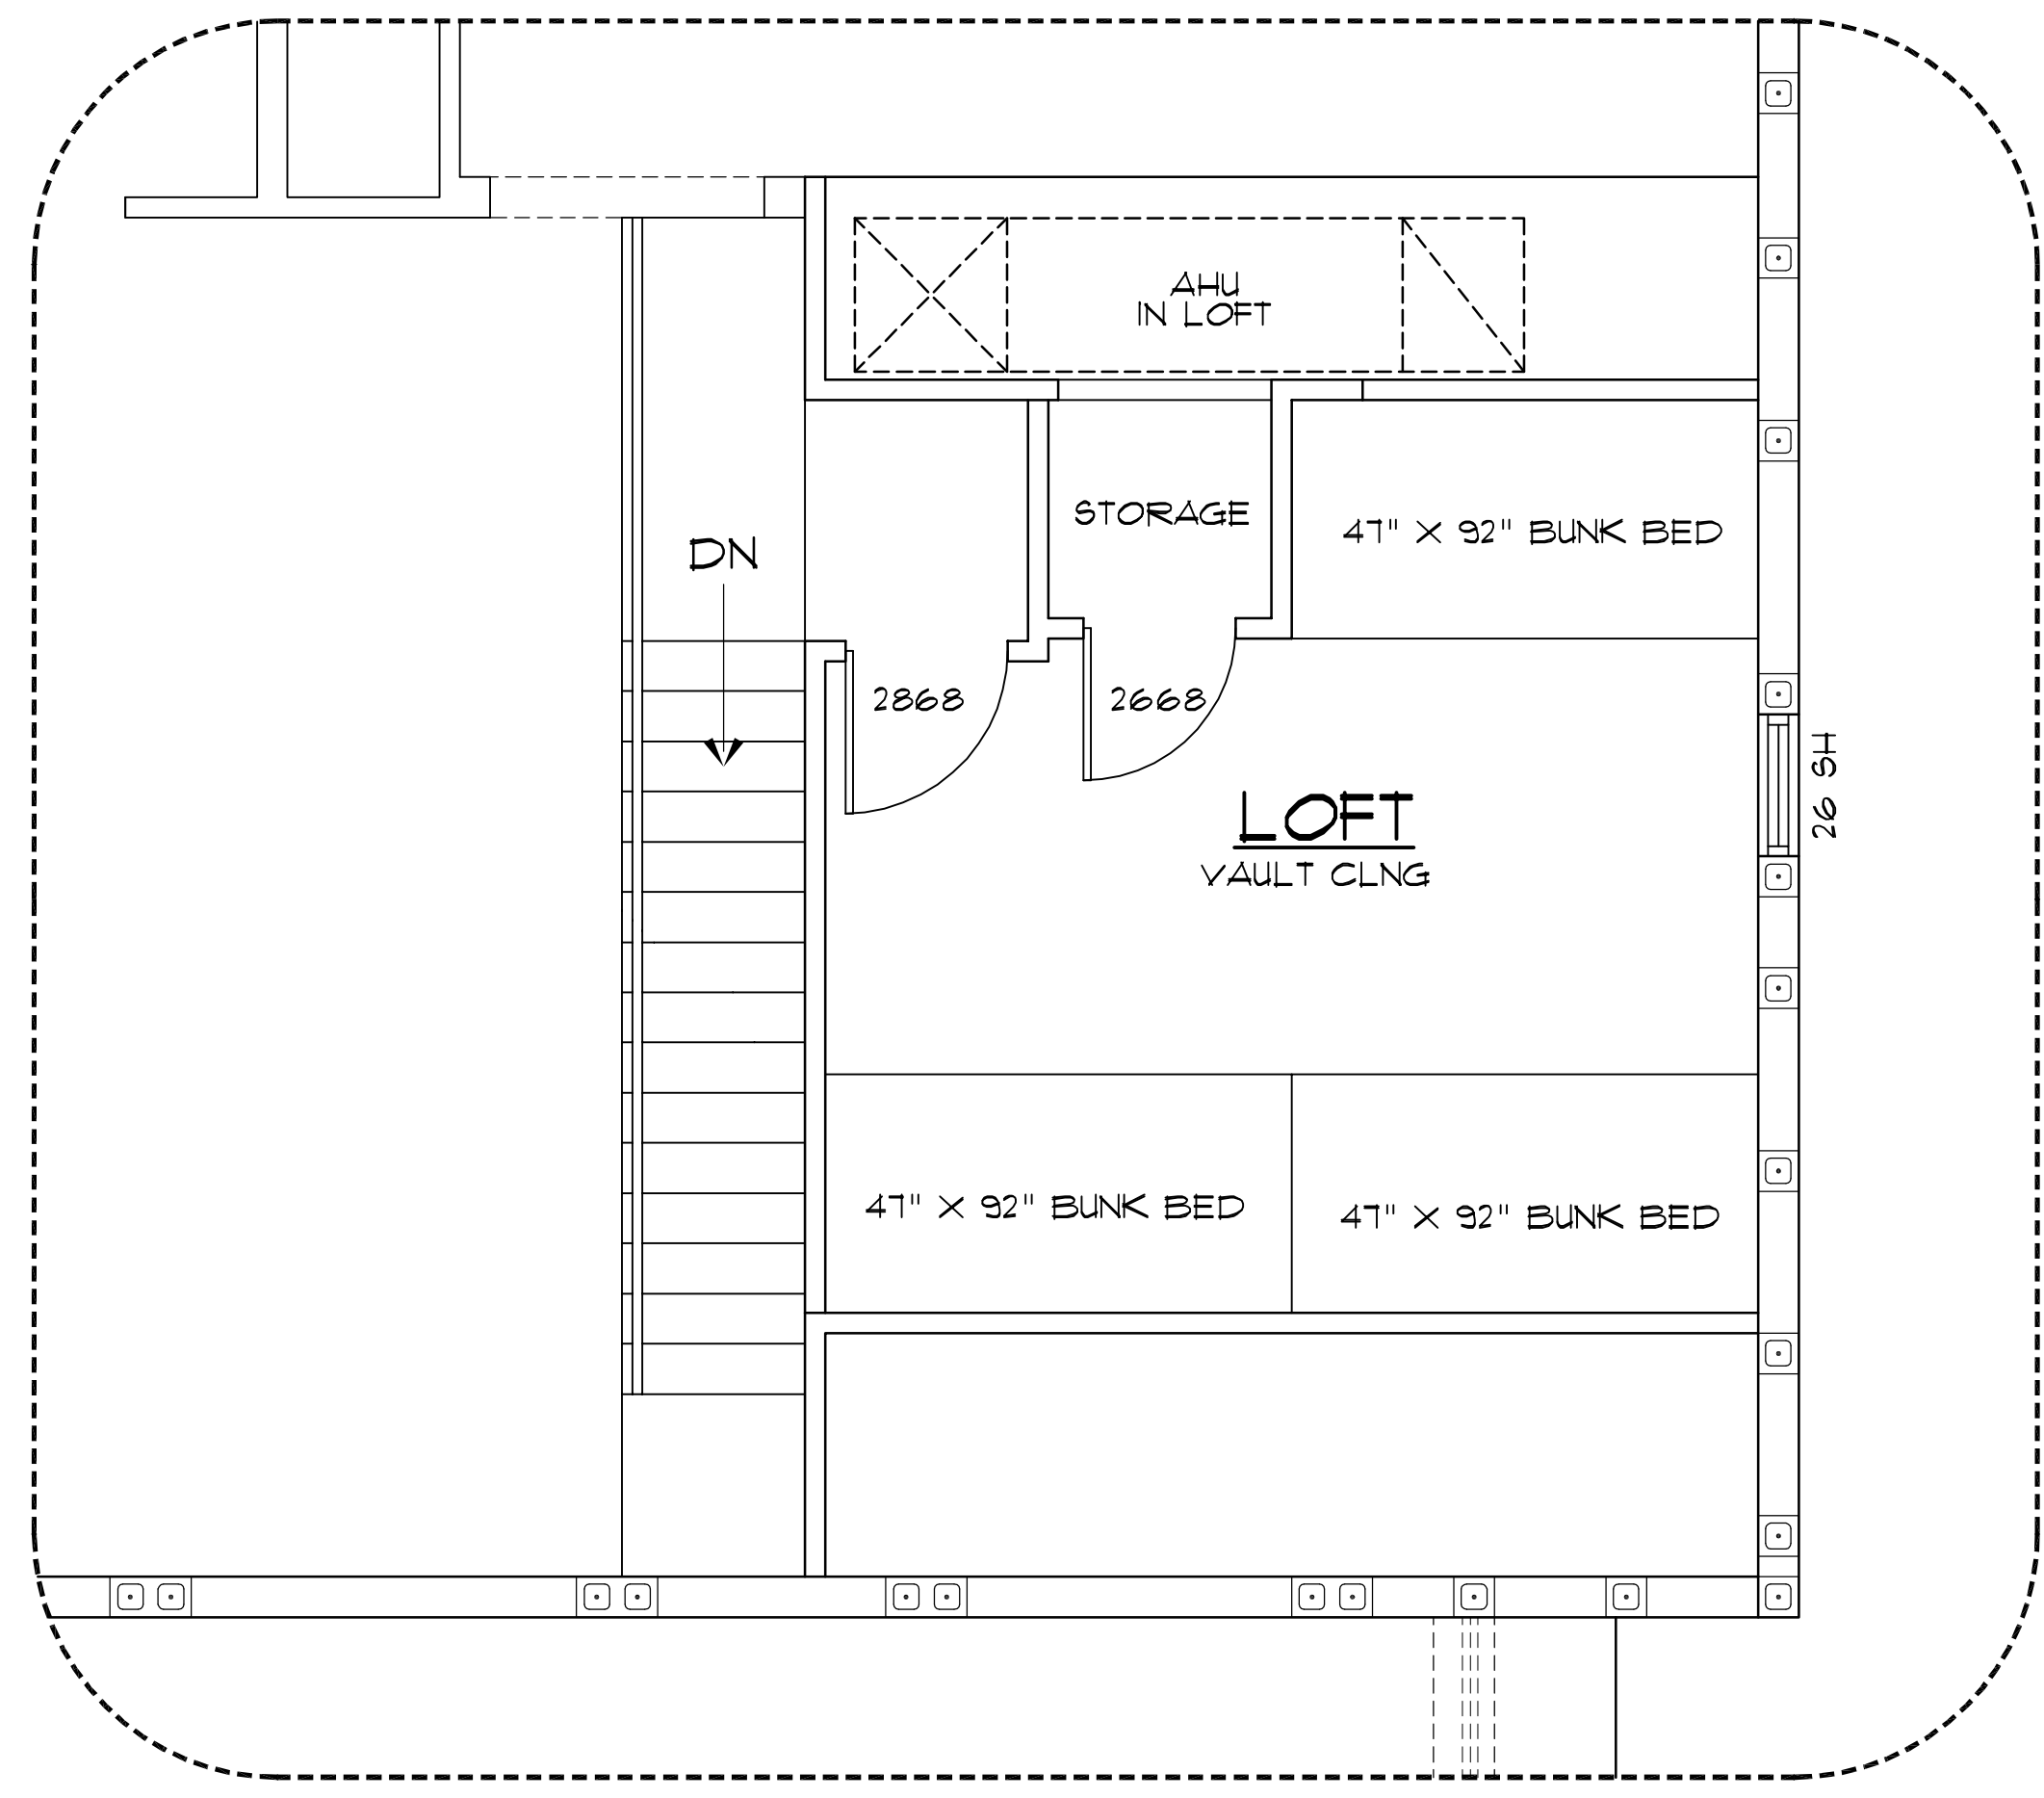

**LIVING LOFT FLOOR PLAN**

SCALE: 1/4" = 1'-0"

loft change (lot 7)

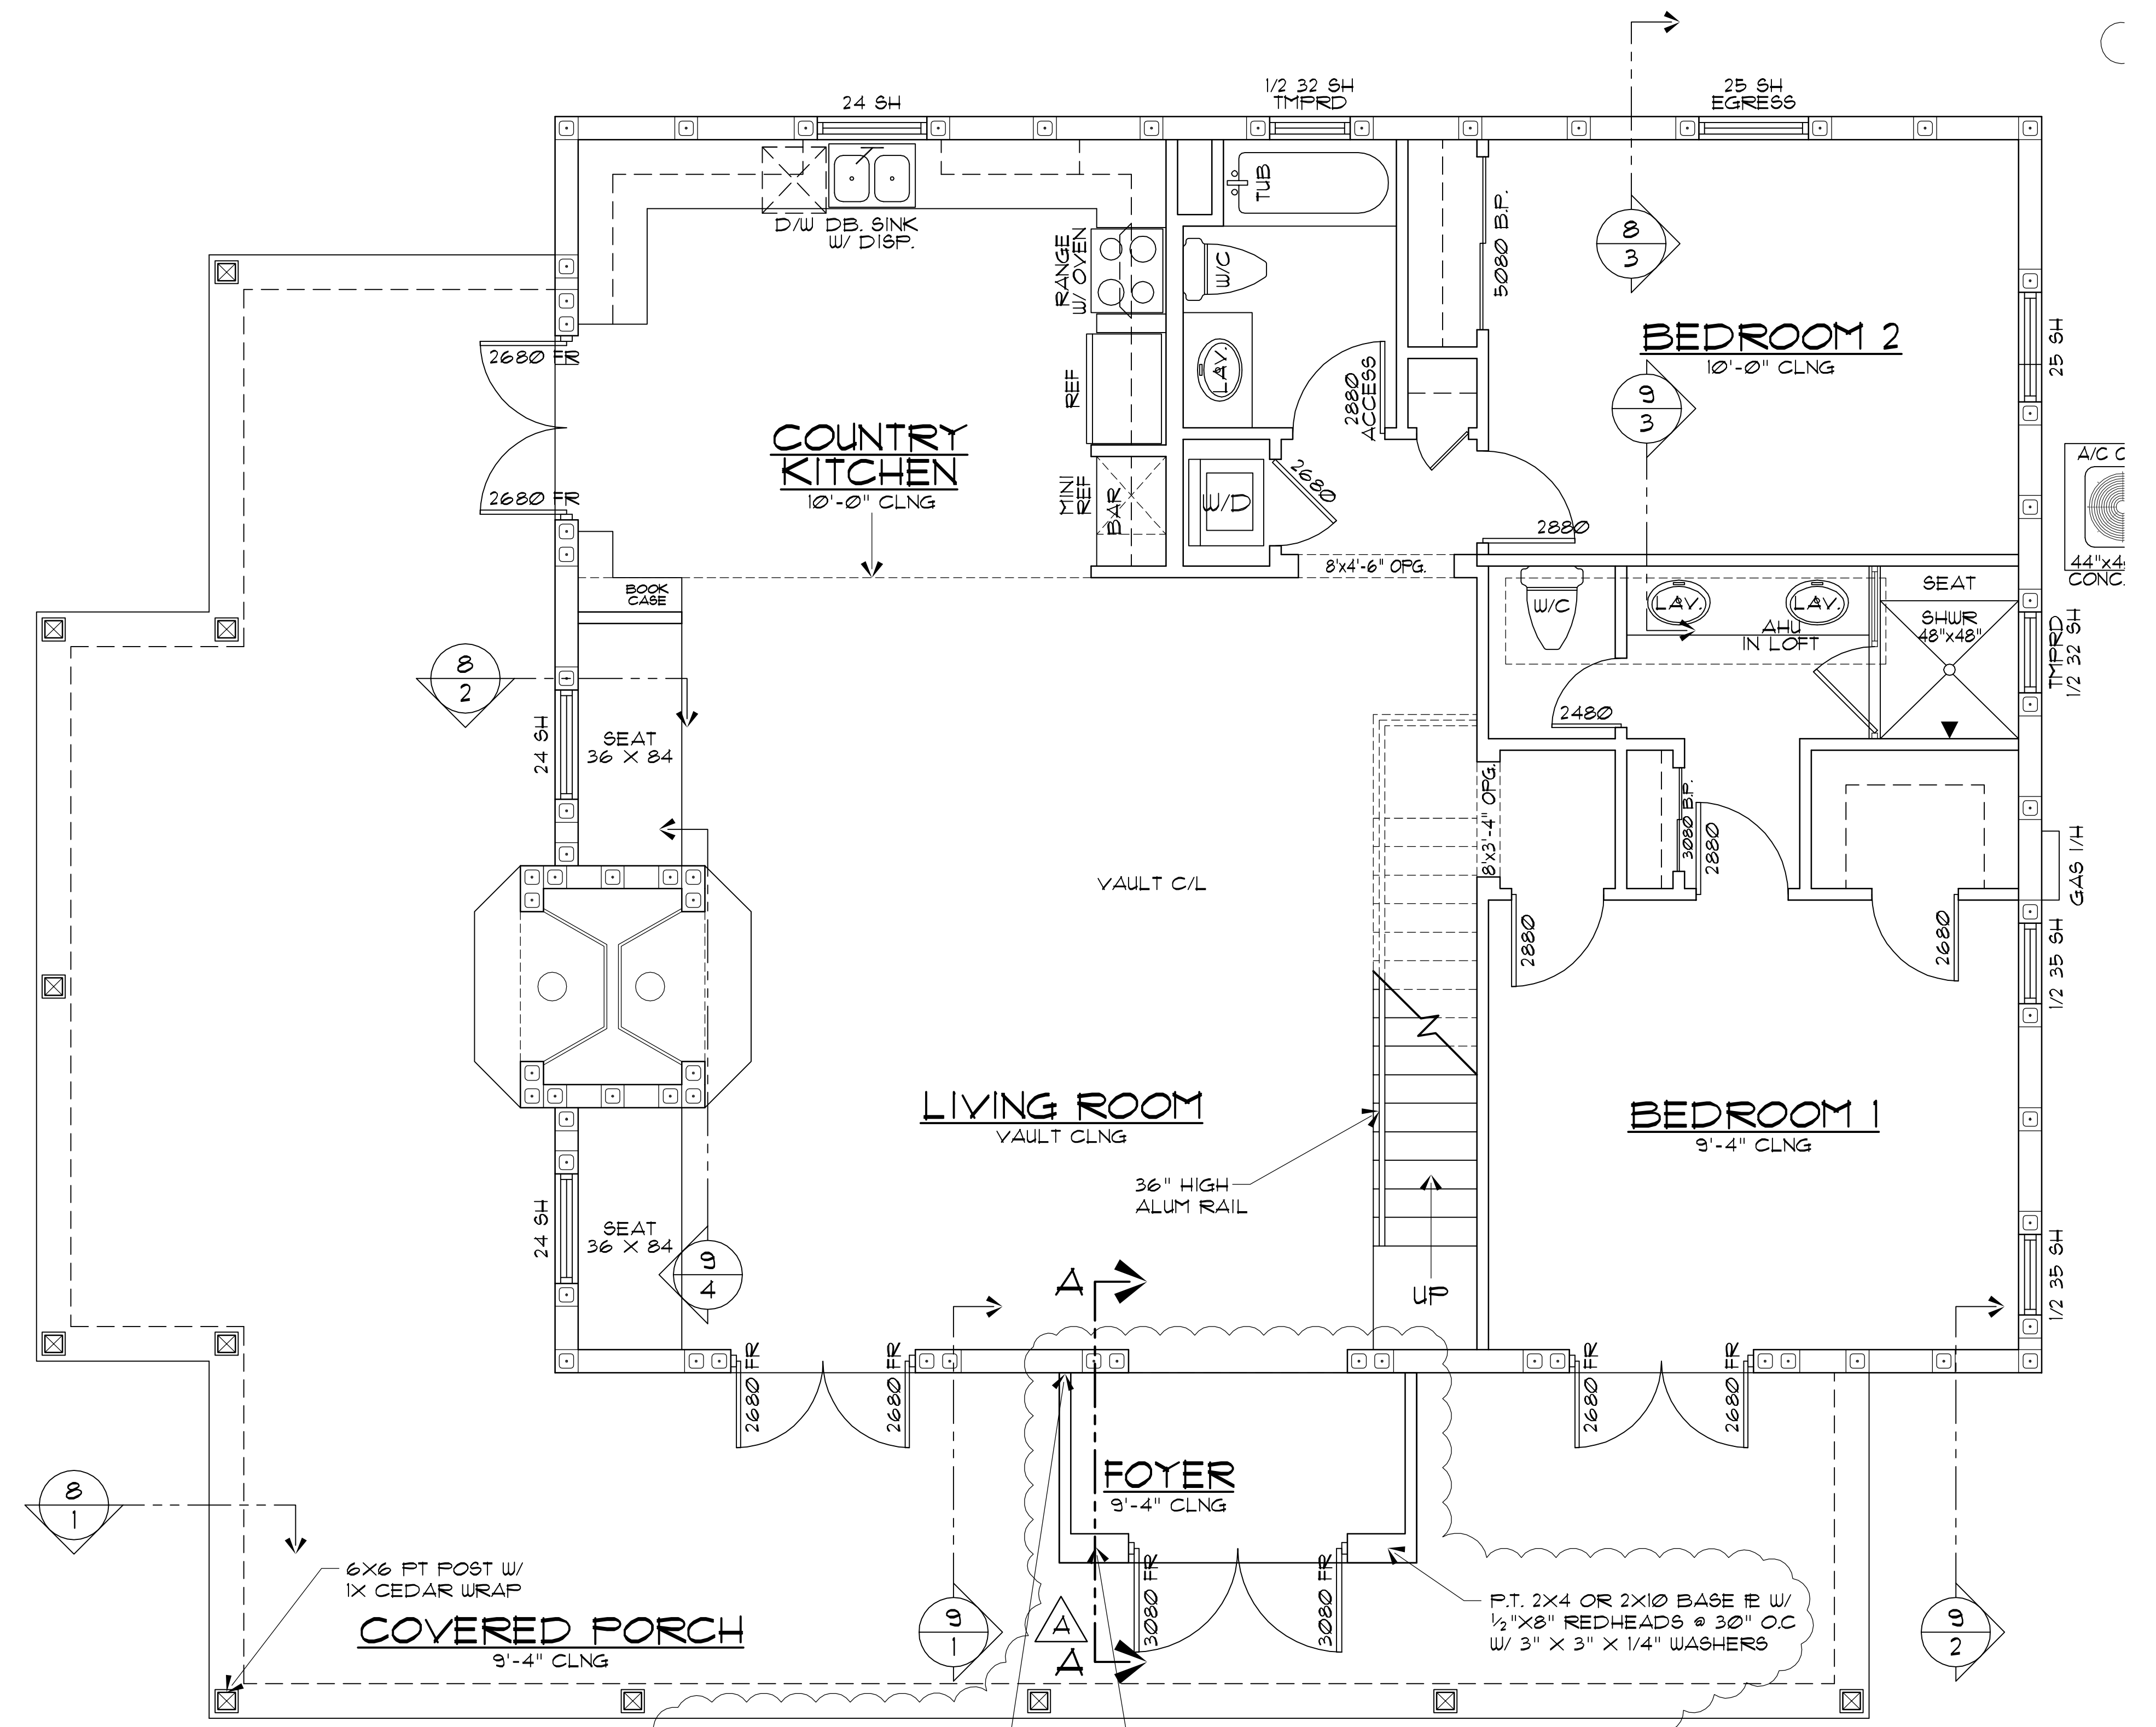

**EXT'R DOOR DETAILS**  
 METAL DOORS BY DOOR MANUF.  
 ATTACHED TO STUDS  
 PER PRODUCT APPROVAL

**FLOOR P1**  
 SCALE: 1/4" = 1'-0"