


MECH LOFT/DORMER PLAN

SCALE: 1/4" = 1'-0"

NOTE: DECORATIVE BEAMS ARE DIMENSIONED ON THE PLAN (SEE DETAIL SHEET FOR DECORATIVE PURLIN PLACEMENT)

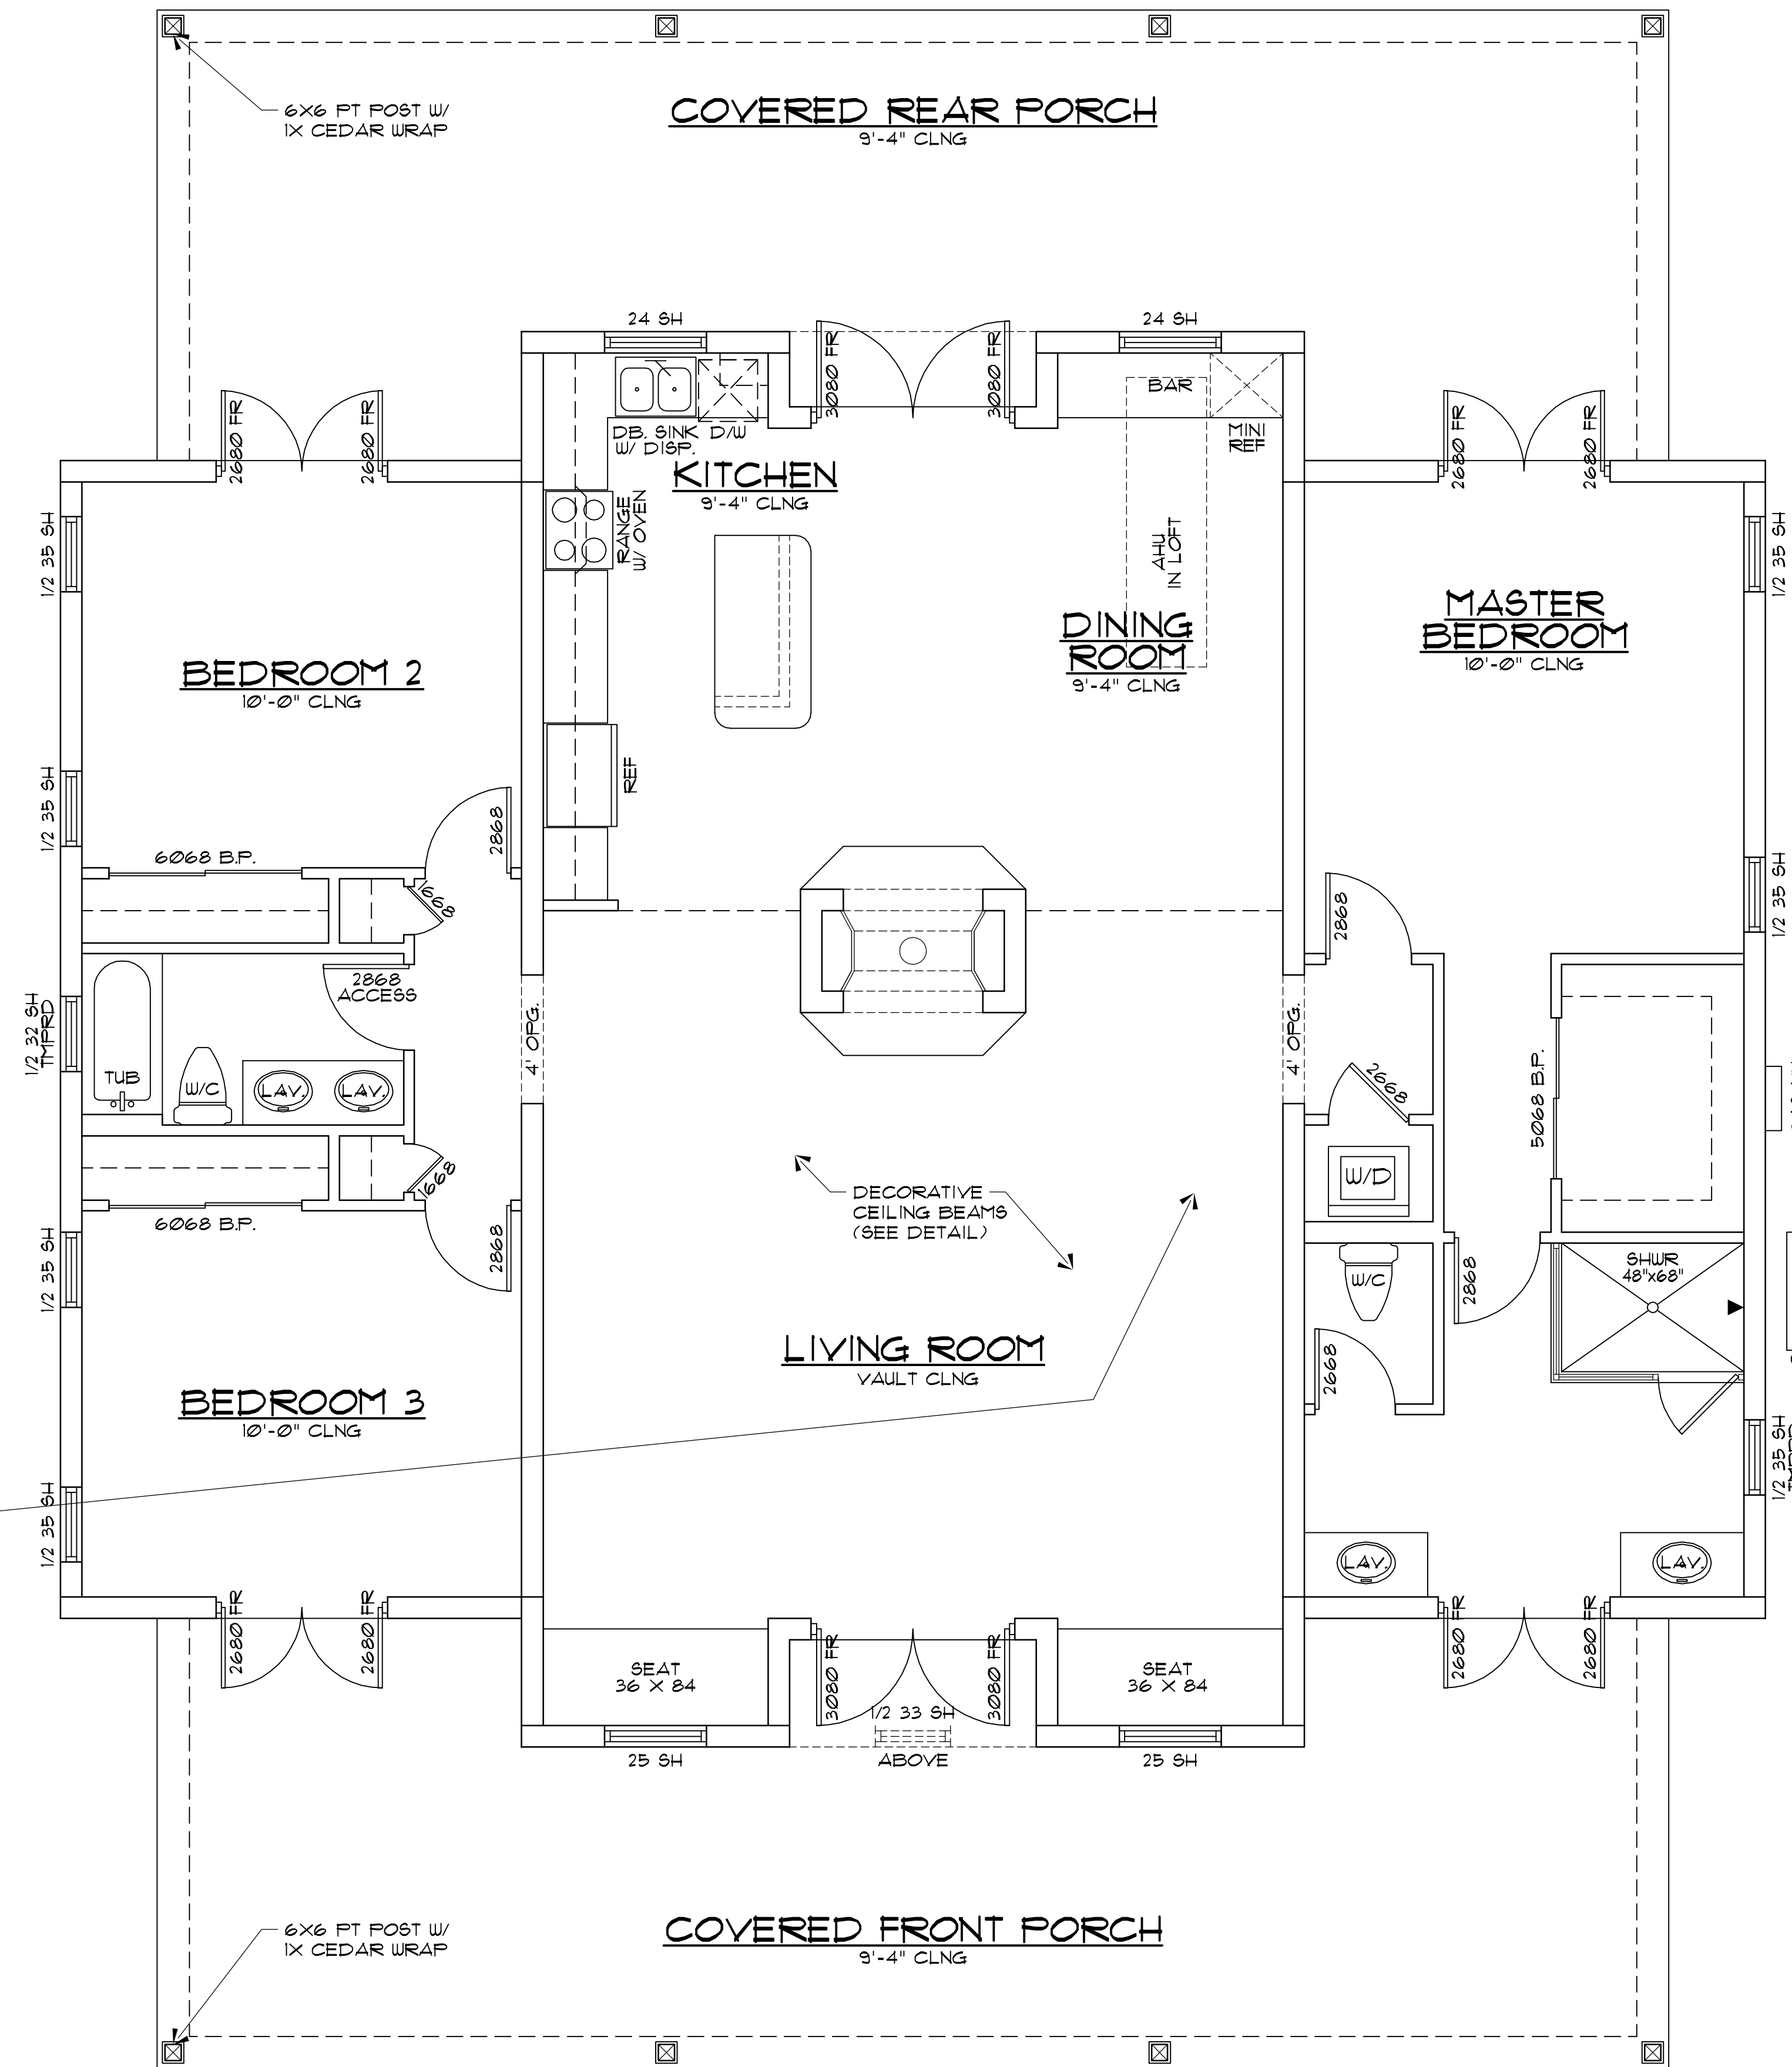

COTTAGE #9

DESIGN
w/ 2008 &

AREA
A/C LIVING:
COVERED F
COVERED F
TOTAL:

FLC
SCALE: 1/4